


TITLE

마포문화재단

Garely Mac

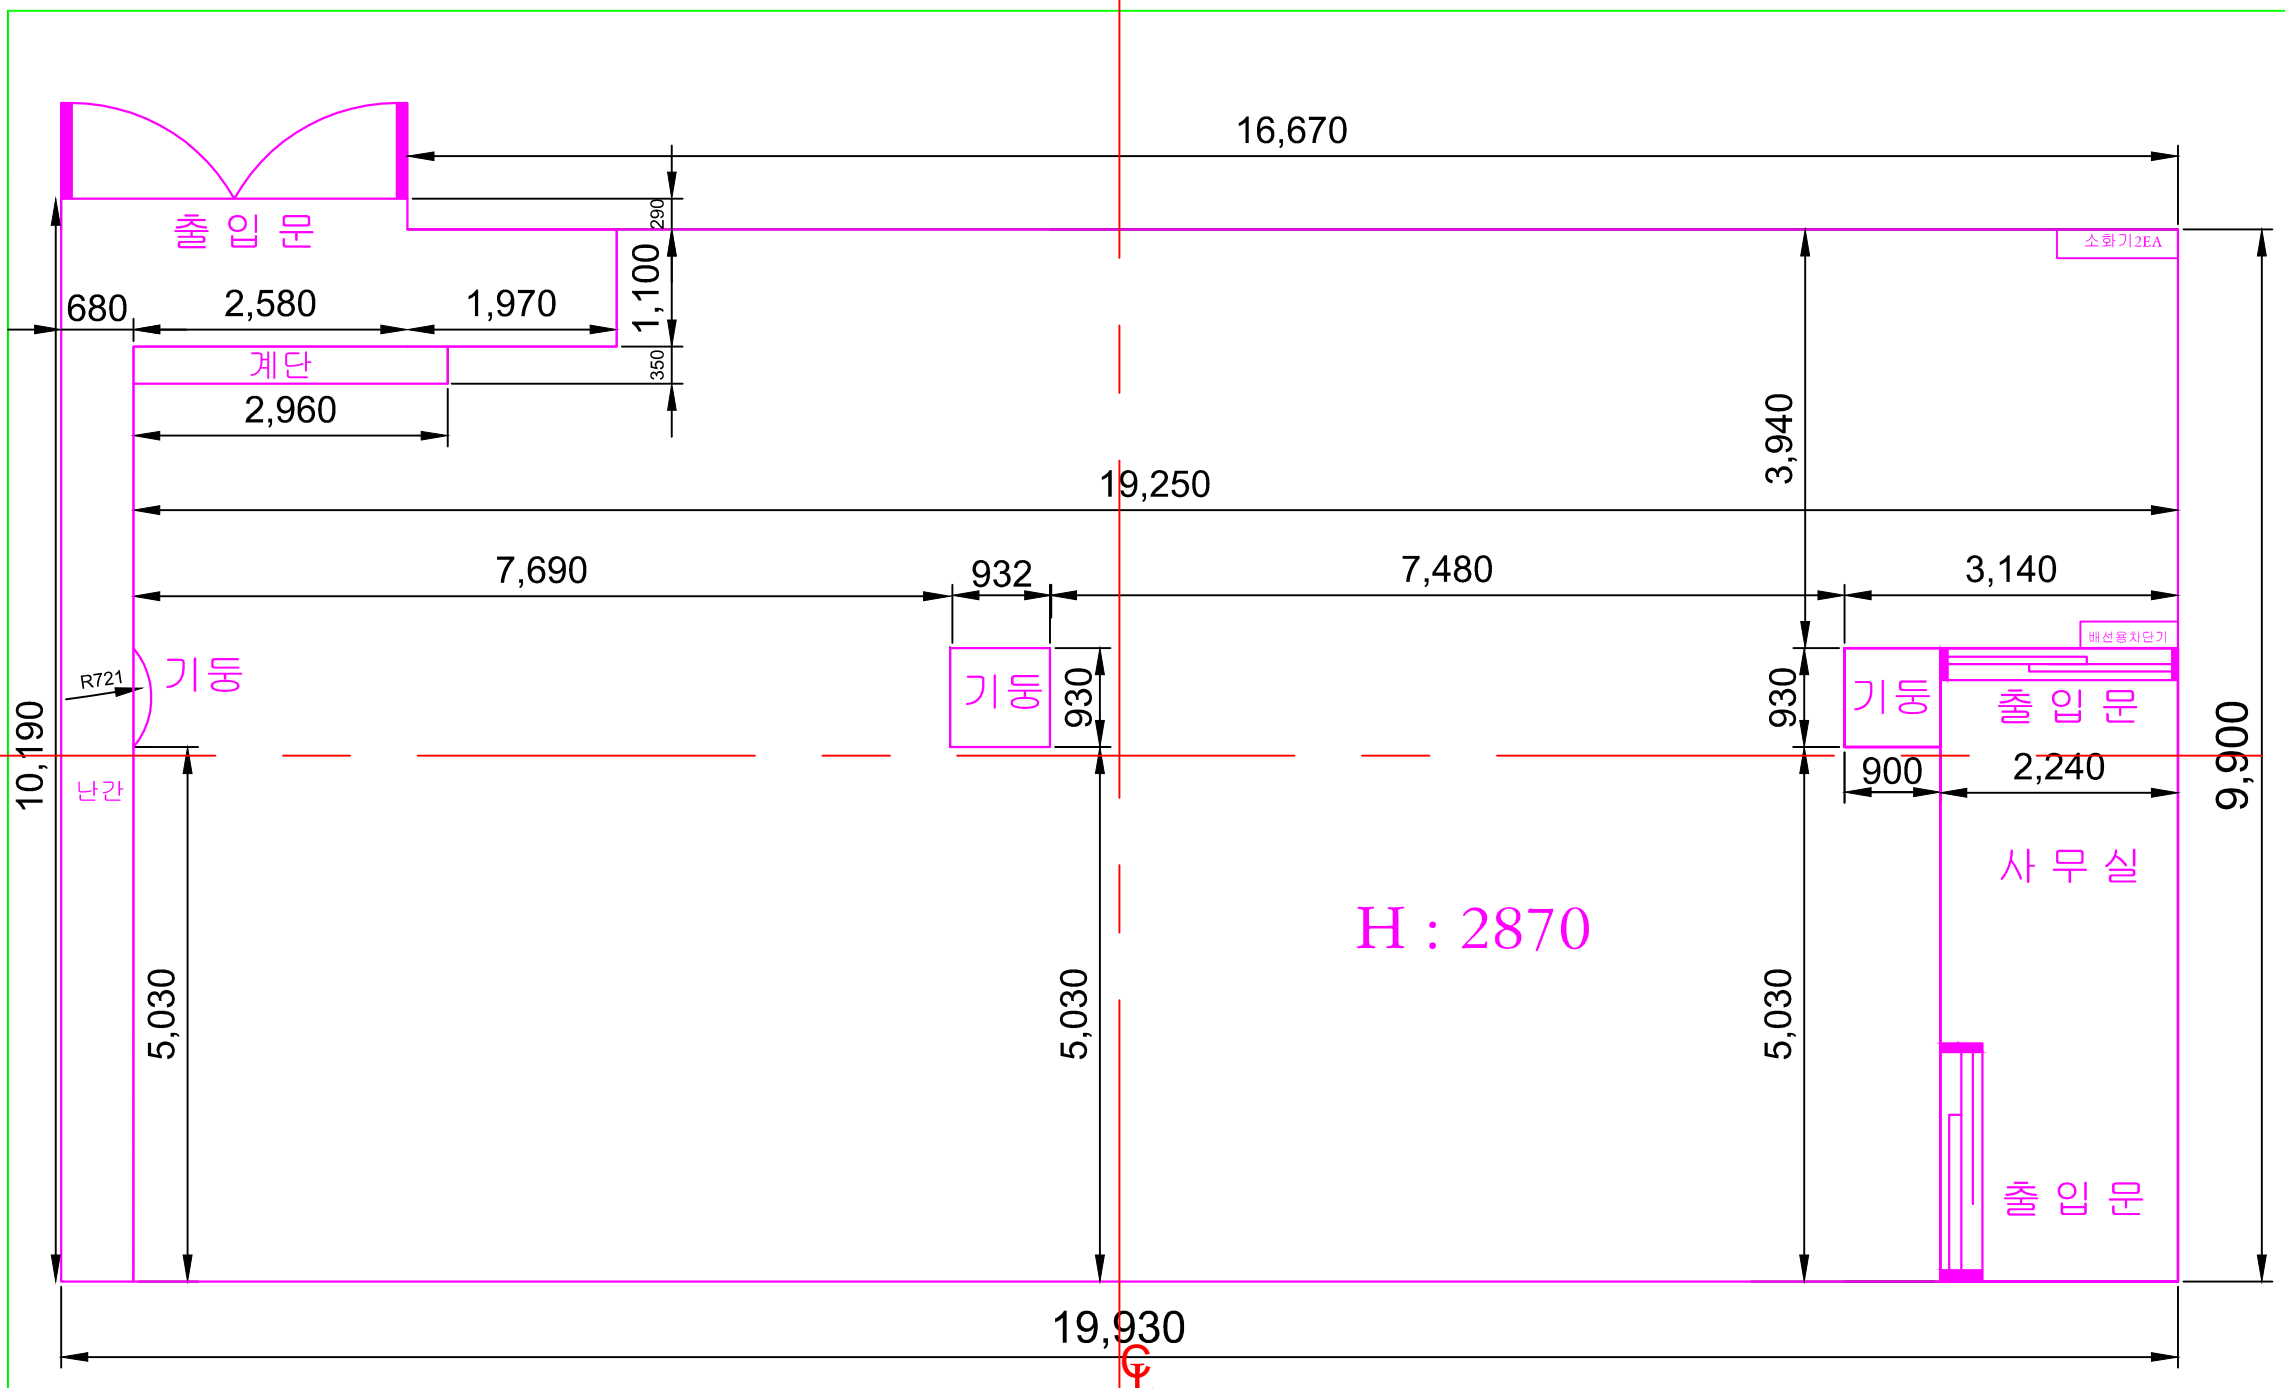

REVISIONS

DATE	DESCRIPTION
2010.3.28	

2010.3.28

PLATE TITLE

GROUND PLAN
AND
SECTION

SCALE

SHEET NO.

G - Mac 01